

  
**Plan**  
**Contract Floor Plan**  
 SCALE: 1:100



**Transpire Constructions**  
 Suite 2, Level 2, 15 Lake Street "The Atrium",  
 QLD 4227  
 p: 07 5588 3600  
 e: info@transpiregroup.com.au  
 w: www.transpiregroup.com.au

**Client Signatures:**  
 \_\_\_\_\_  
 \_\_\_\_\_  
 Date: \_\_\_\_\_

**Project**  
 Clay 180 Plus 60 (West Facade)  
**INSERT SITE ADDRESS HERE**


drawing name **Floor Plan**  
 covenant **#Covenant**  
 applicable **Applicable**  
 drawing number **A1.1**

real property description **#Real Property Description**  
 local authority **#Local Authority**

drawn by **MSC**  
 checked by **MCR/MB**  
 AJSK  
 rev

scale **1:100@A3**



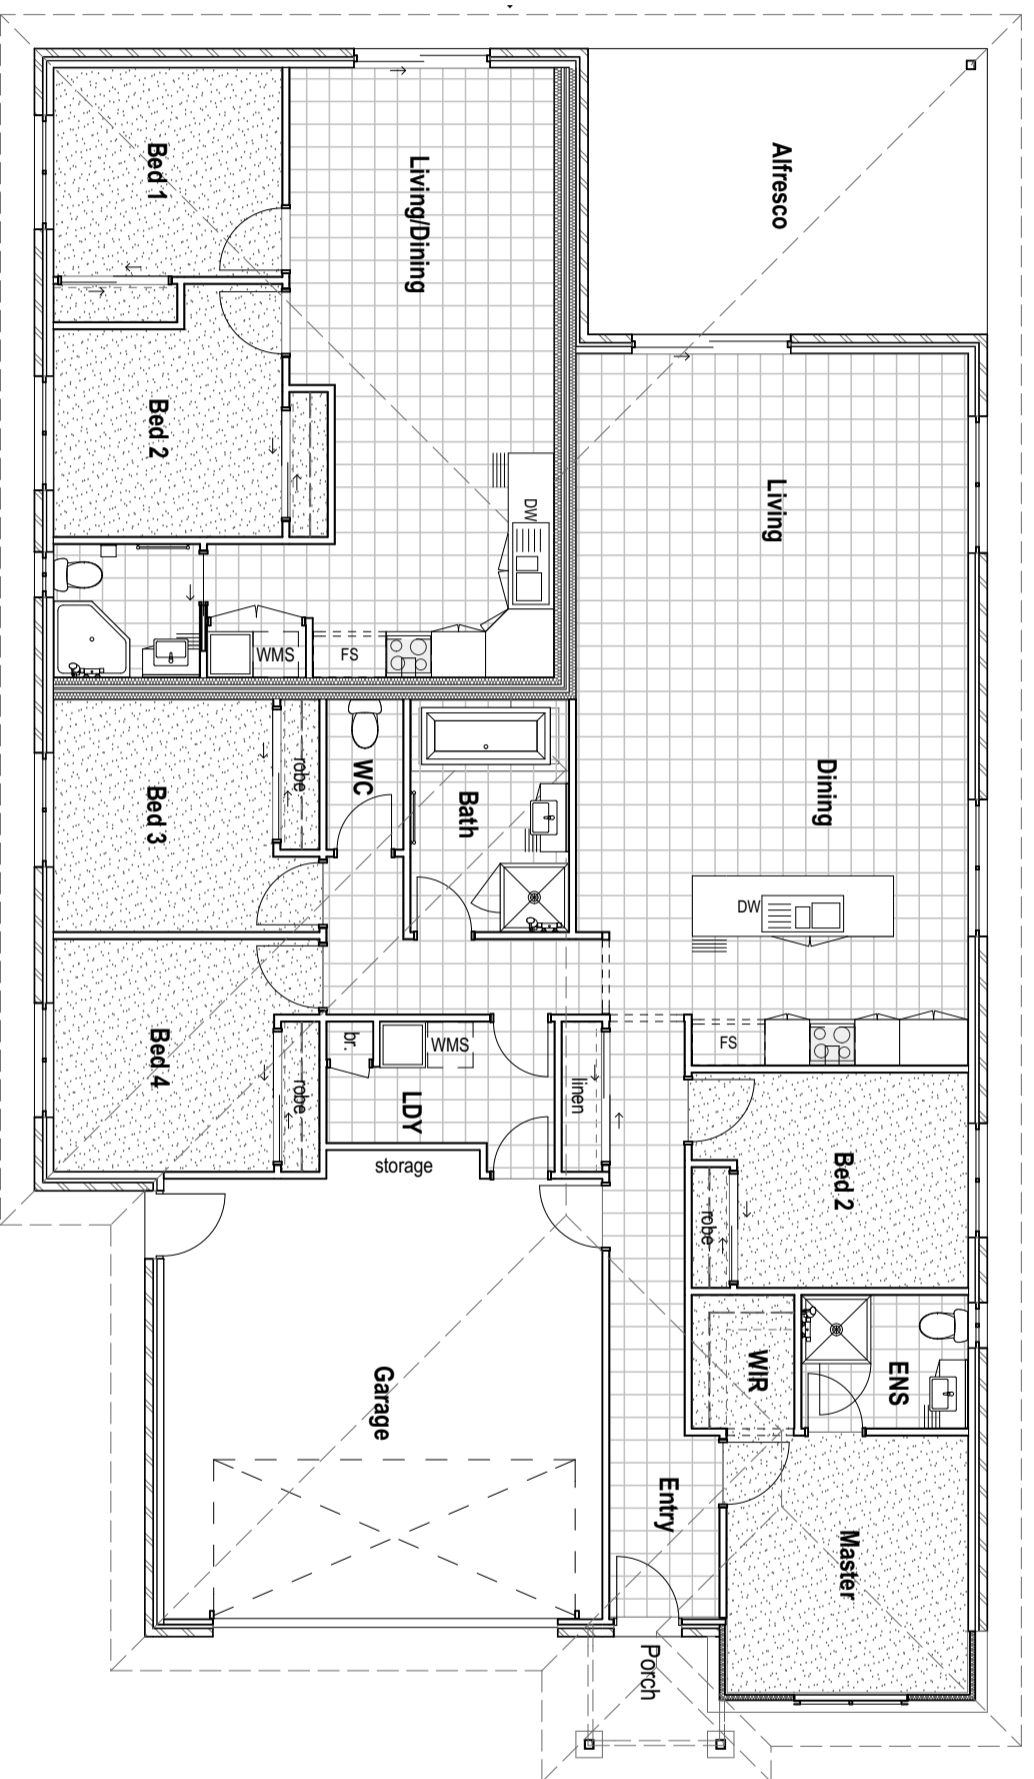

**Plan**  
**Contract Floor Plan**  
 SCALE: 1:100



**Transpire Constructions**  
 Suite 2, Level 2, 15 Lake Street "The Atrium",  
 QLD 4227  
 p: 07 5588 3600  
 e: info@transpiregroup.com.au  
 w: www.transpiregroup.com.au

**Client Signatures:**

\_\_\_\_\_

\_\_\_\_\_

Date: \_\_\_\_\_

**Project**  
 Airlie 200 Plus 60 (East Facade)  
**INSERT SITE ADDRESS HERE**

drawing name  
**Floor Plan**  
 covenant  
 #Covenant  
 Applicable  
 drawing number  
**A1.1**

real property description  
**#Real Property Description**  
 local authority  
 #Local Authority

drawn by  
**MSC**  
 checked by  
**MCR/MB**  
 AJSK  
 rev

scale  
**1:100@A3**

